




SITE PLAN
SCALE: 1" = 50'


298± PARKING SPACES
INCLUDING 18 H.C. SPACES (6 VAN ACCESSIBLE)
(1.7:1 SEATING/PARKING RATIO)
(6:1 RATIO REQUIRED BY ZONING - MINIMUM OF 84 SPACES)


TOTAL ACREAGE = 8.4 AC.
PROPERTY IS ZONED A-12 (SINGLE - FAMILY RESIDENCE)

MCKNIGHT & HOSTERMAN ARCHITECTS ARE NOT RESPONSIBLE
FOR THE ACCURACY OF SITE INFORMATION PROVIDED BY THE
OWNER(S) AND/OR THEIR AUTHORIZED REPRESENTATIVES.

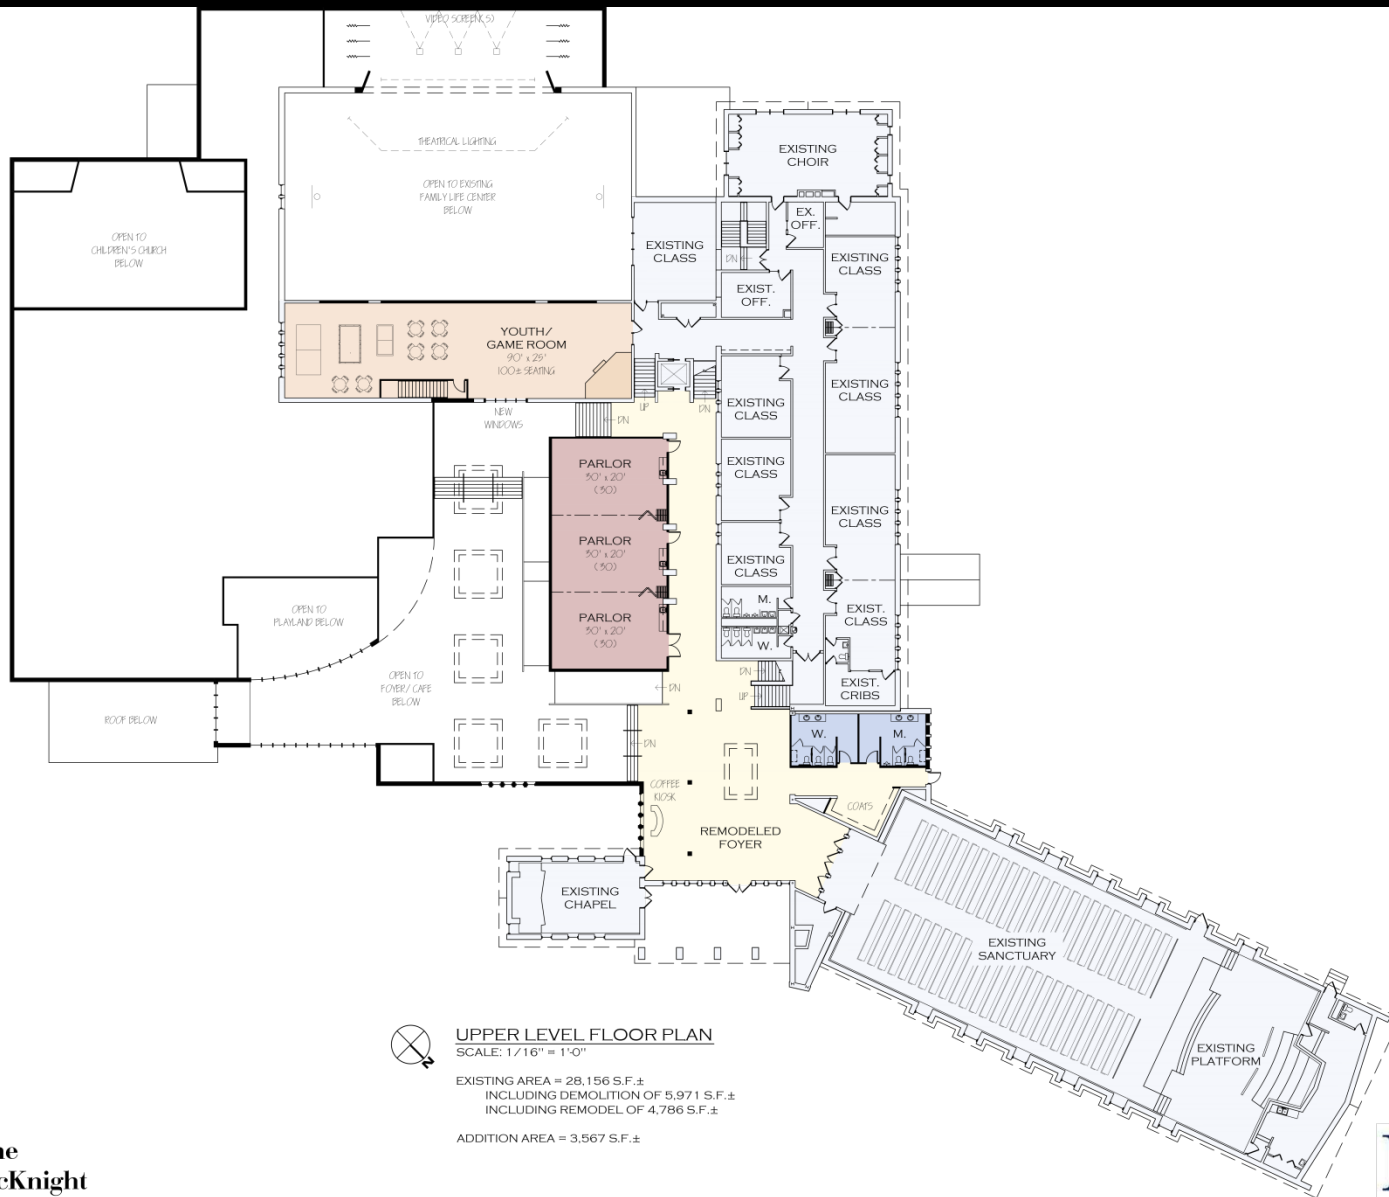



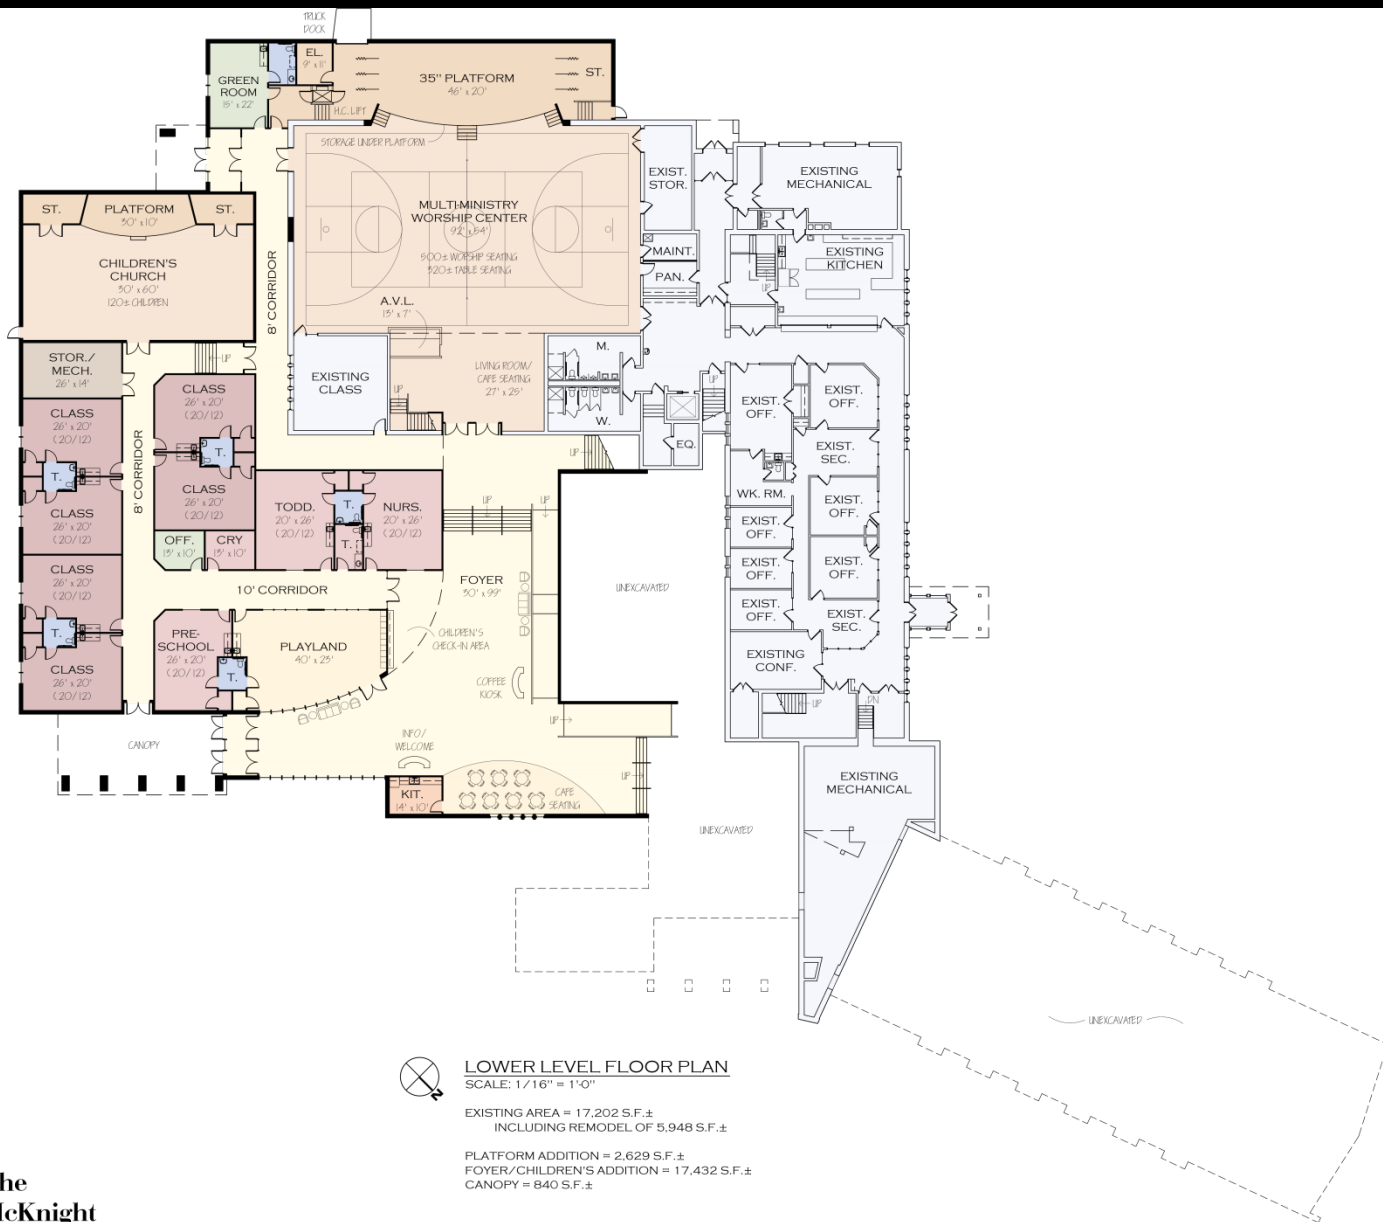

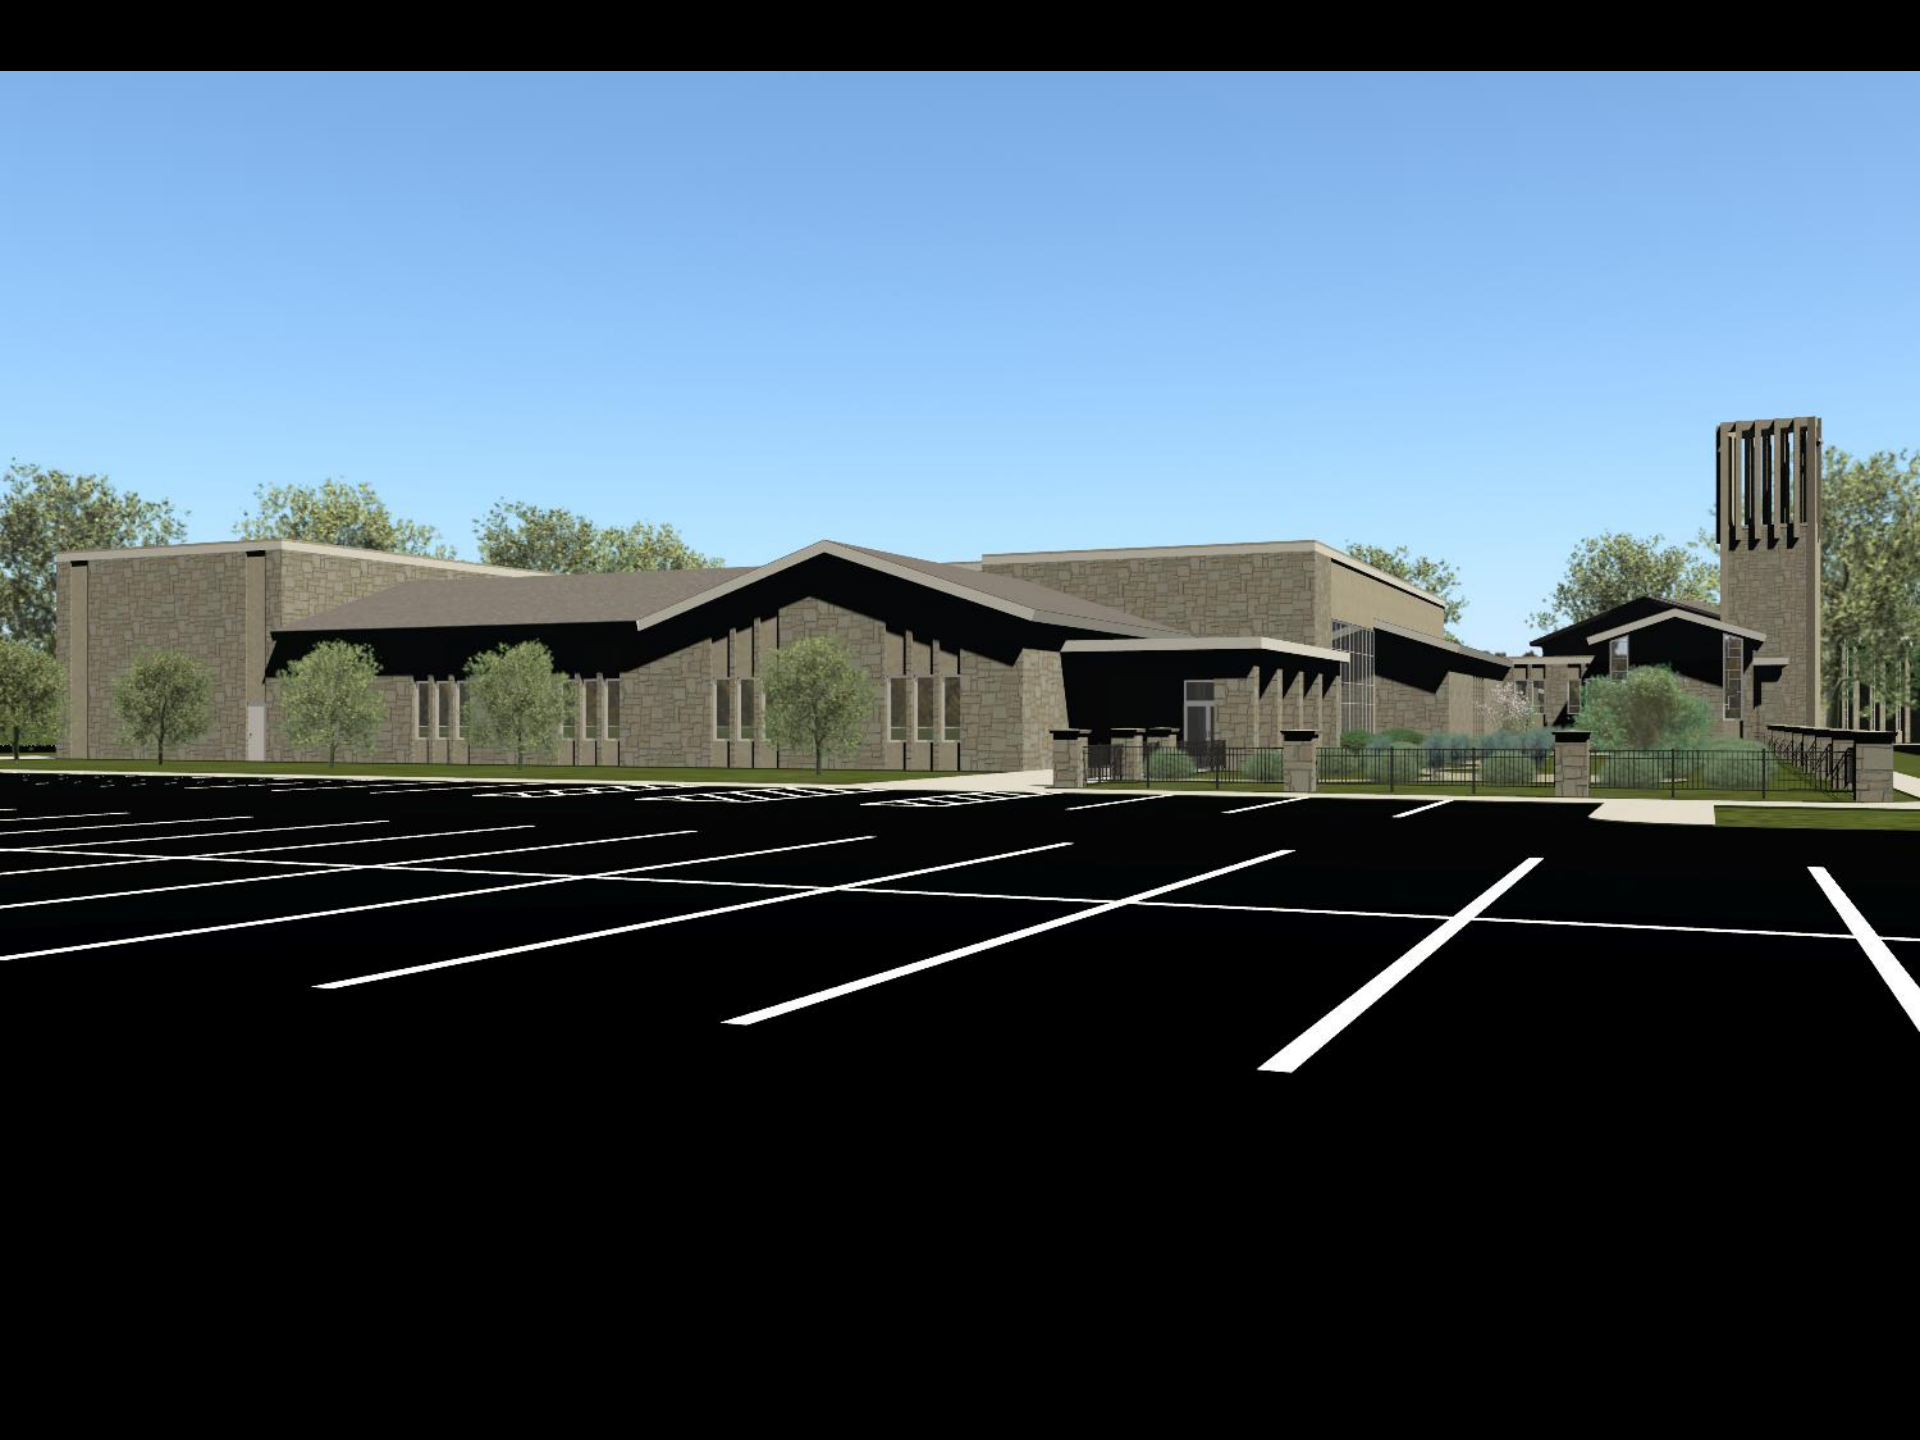







Welcome

Women's Ministry

